



THIS DRAWING MUST NOT BE SCALED AND WRITTEN DIMENSIONS MUST BE CHECKED ON SITE PRIOR TO CONSTRUCTION OR MANUFACTURE.

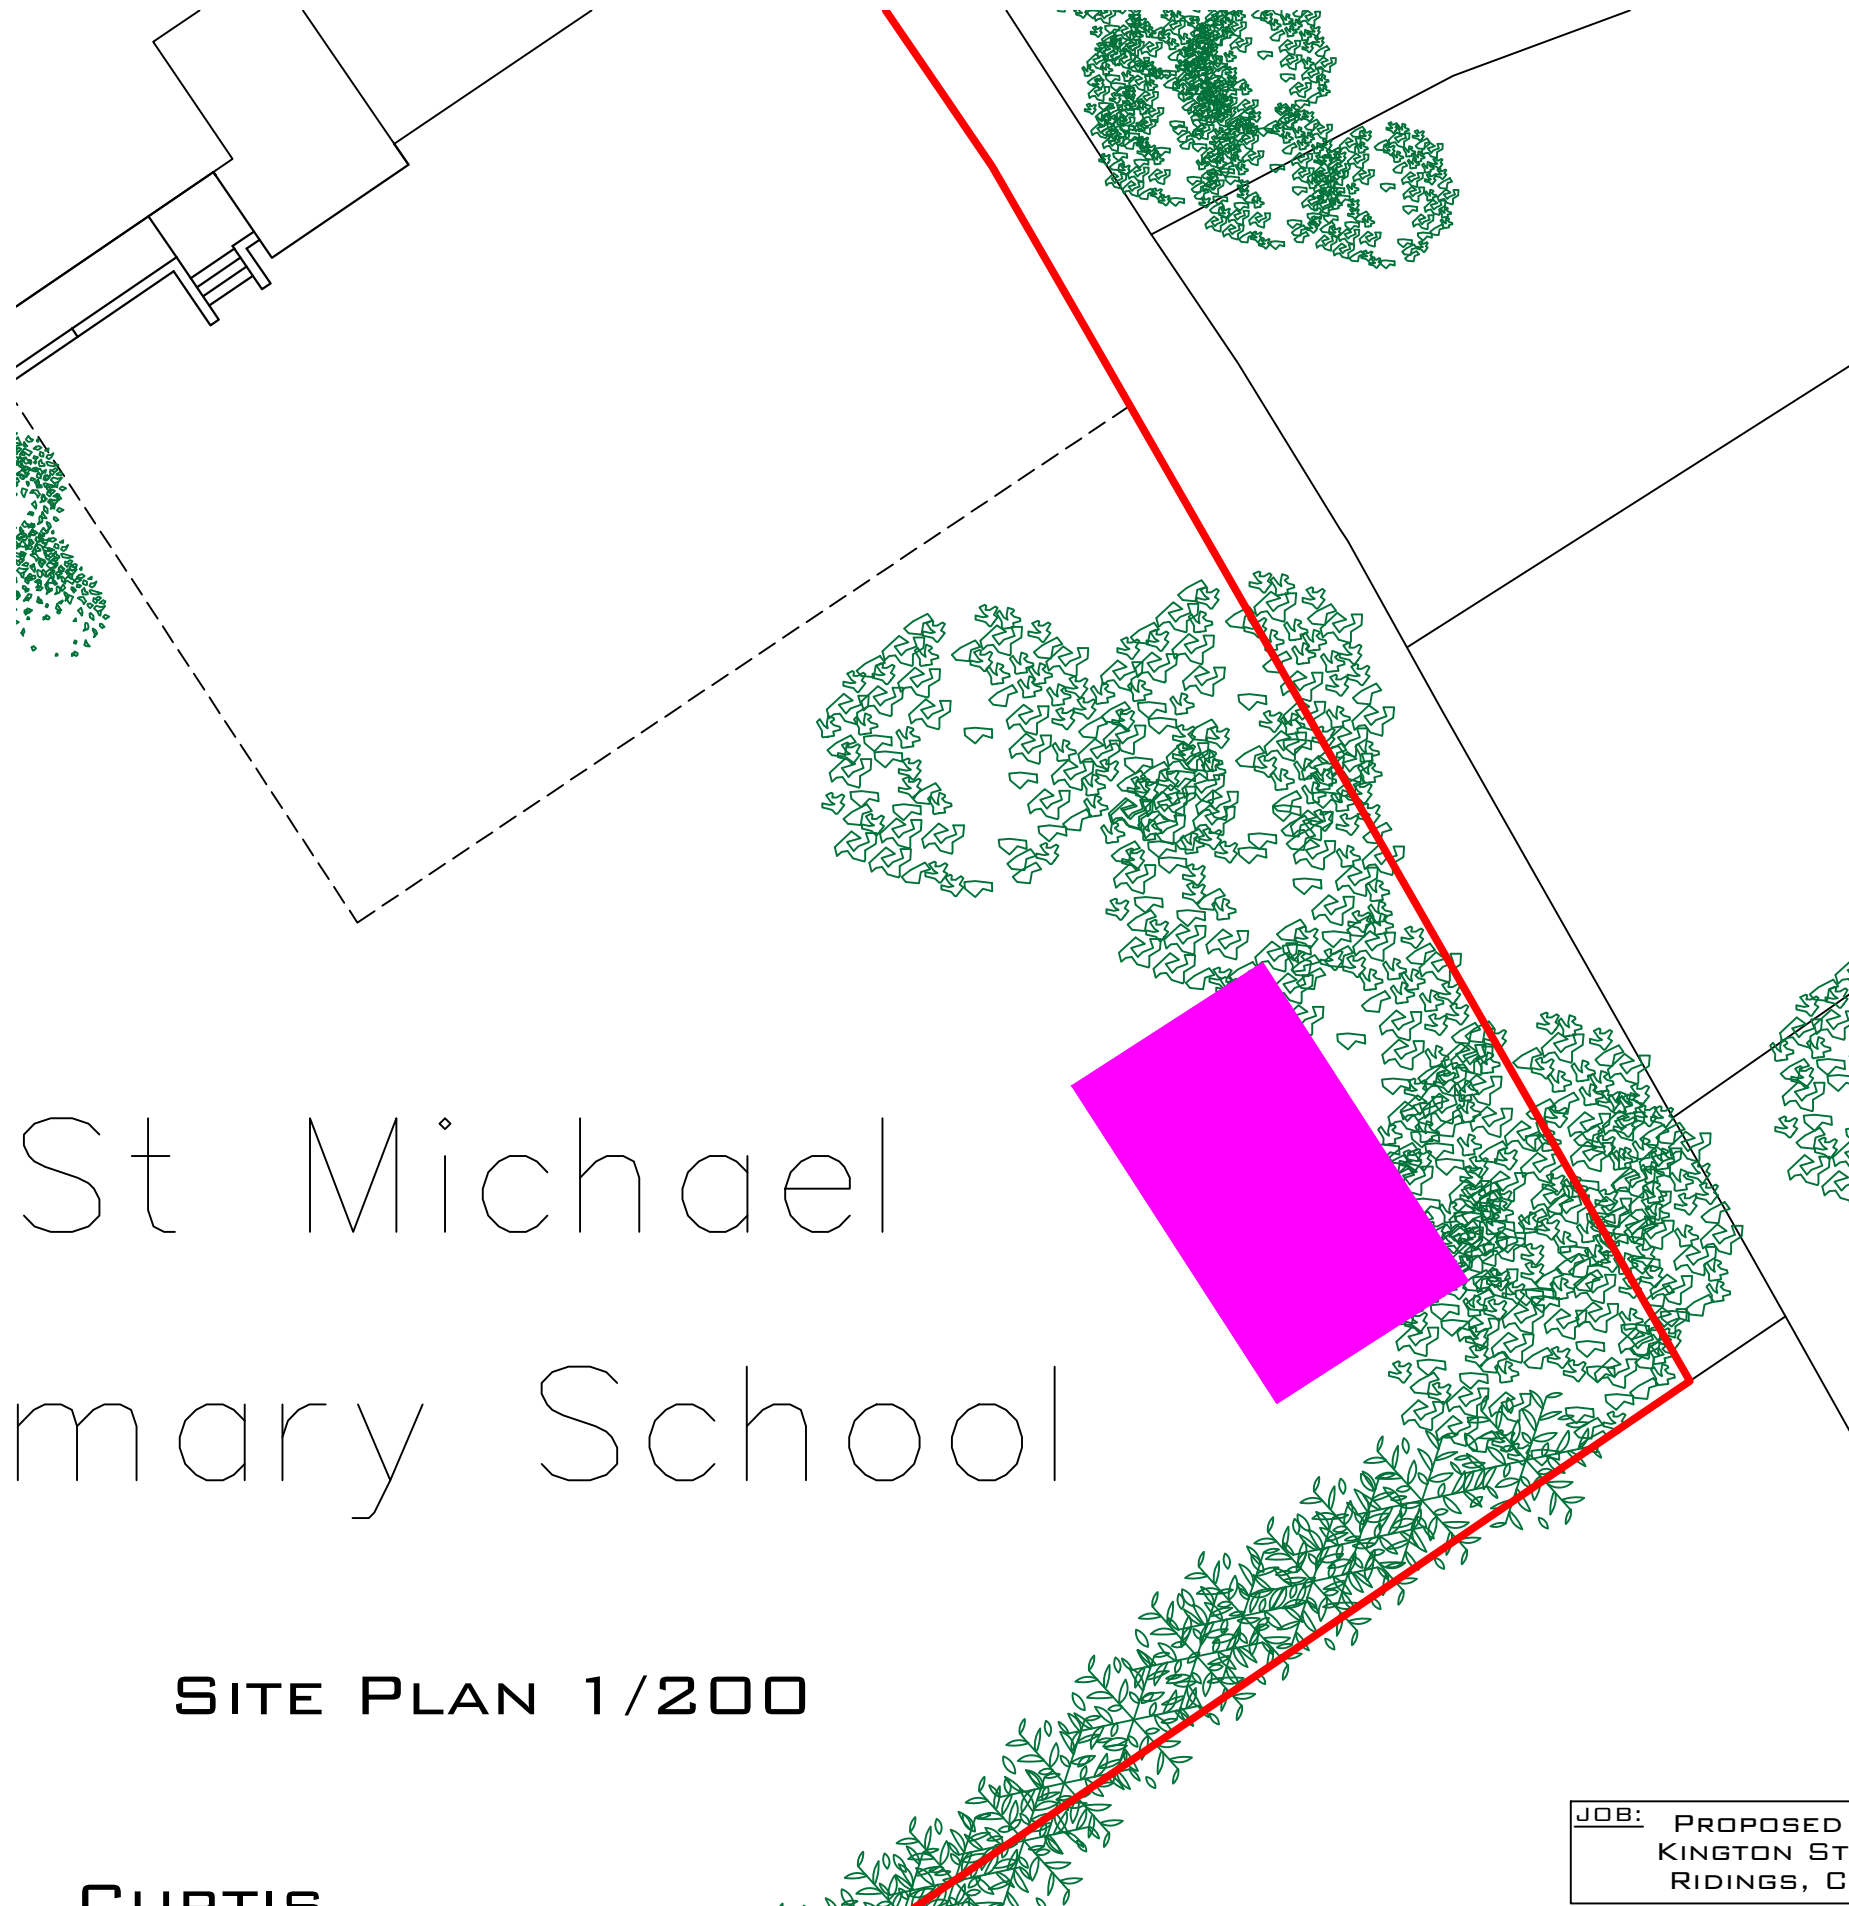

St Michael  
Mary School

**SITE PLAN 1/200**

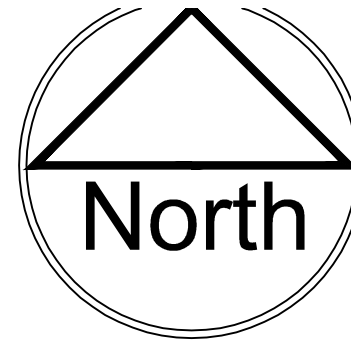

**LOCATION PLAN 1/1250**

**CURTIS  
BLAIN  
LIMITED.**

A CHARTERED SURVEYING CONSULTANCY.  
PLANNING CONSULTANTS.

49-50 NEW ROAD, CHIPPENHAM, WILTSHIRE, SN15 1HL  
TELEPHONE: - 01249 400 800 FAX: - 01249 400 600  
E-MAIL: - SURVEYORS@CURTISBLAIN.COM  
DIRECTORS: - ALLAN K CURTIS, MRICS, FCIQB, FASI / GERALD BLAIN, AMASI, ICIQB

**JOB:** PROPOSED CLASSROOM BLOCK @  
KINGTON ST MICHAEL SCHOOL, THE  
RIDINGS, CHIPPENHAM, WILTSHIRE

**DRAWING-NO:**  
C028/09/00

**DATE:**  
13.06.2014

**DWG. TITLE:**  
**SITE AND LOCATION  
PLAN AS PROPOSED**

**DRAWN BY:**  
MS

**CHECKED BY:**

**CLIENT:**  
KINGTON ST MICHAEL SCHOOL

**SCALE:**  
AS SHOWN